



Insert Logo Here  
 G:\mccaskey\Logo's\ELK\_Logo\_Color.BMP

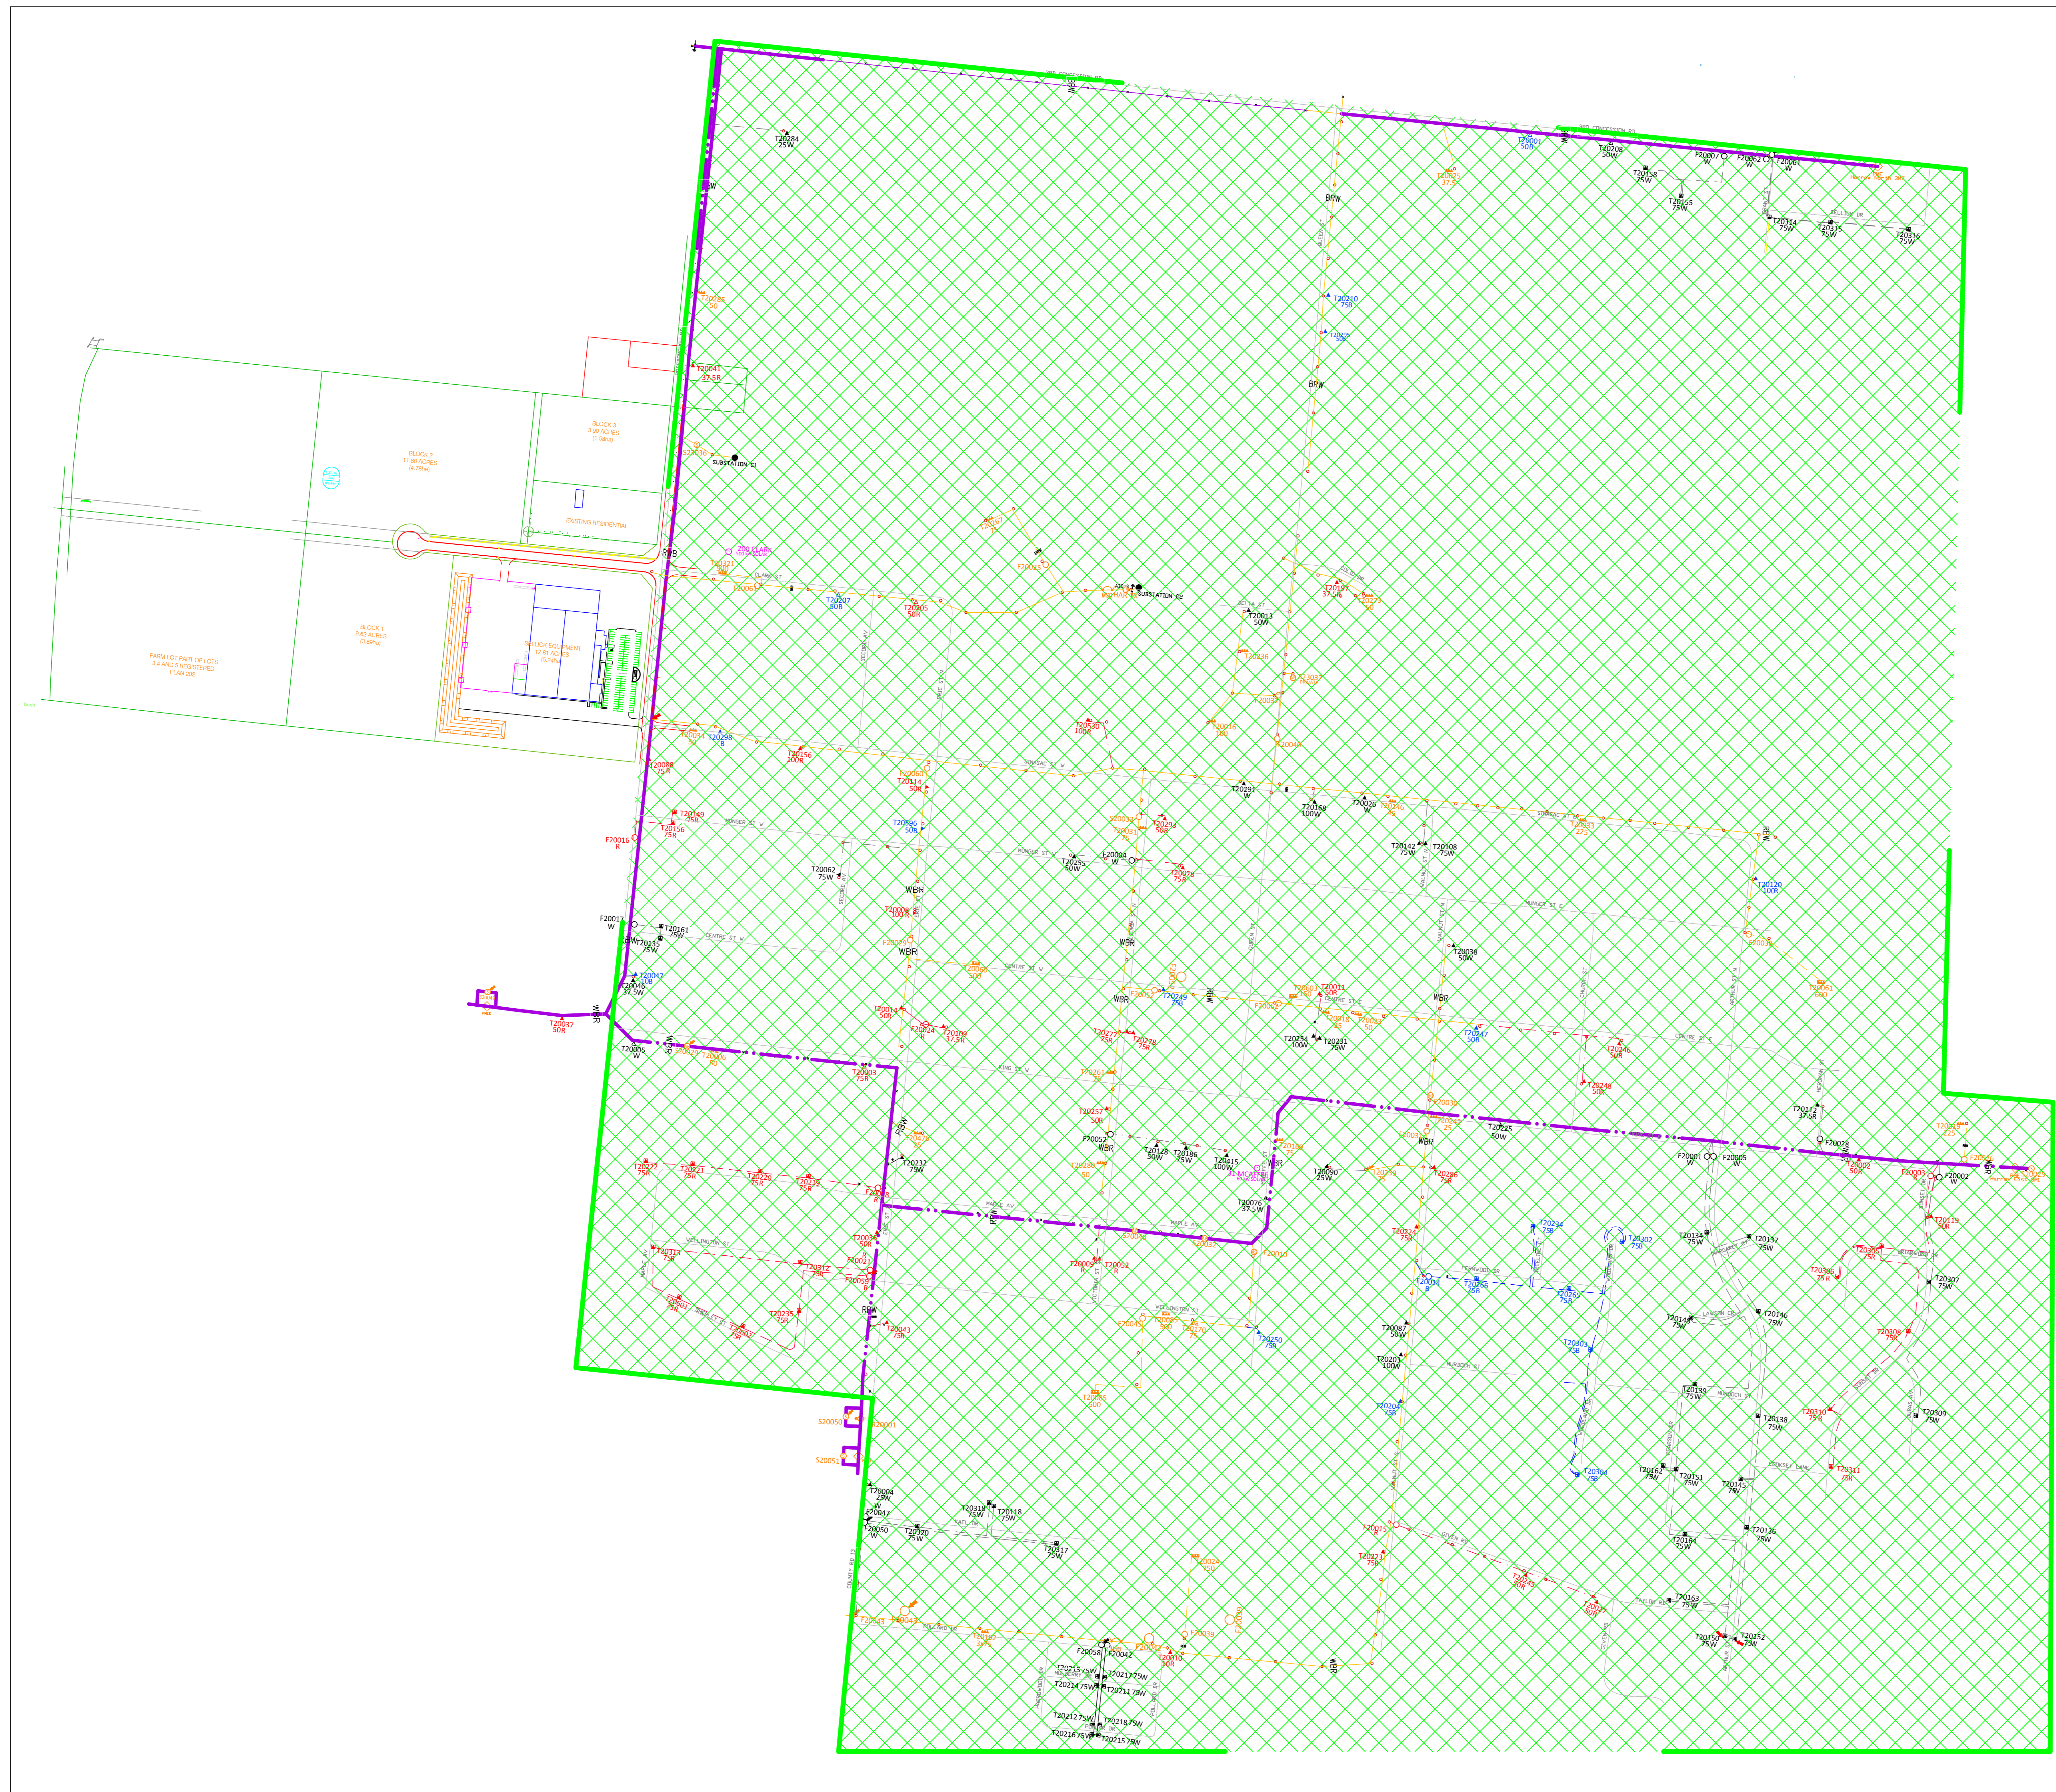

### LEGEND

- 27kV 3ph Overhead
- 16kV B Overhead
- 16kV R Overhead
- 16kV W Overhead
- 27kV 3ph Underground
- 16kV B Underground
- 16kV R Underground
- 16kV W Underground
- 4kV 3ph Overhead
- 2.4kV B Overhead
- 2.4kV R Overhead
- 2.4kV W Overhead
- 27 kV 3ph Hydro One Overhead
- E.L.K. Licensed Service Area
  
- Pole Mount Transformer
- 3ph Pole Mount Transformer
- Pad Mount Transformer
- 3ph Pad Mount Transformer
- Pole Mount Step Down Transformer
- Fused Switch
- Load Break Switch
- Switch
- Normal Open
- Recloser
- Primary Meter
- E.L.K. Owned Pole
- Foreign Owned Pole
- Switching Cubicle
- FIT GENERATION SITE

### KEY MAP

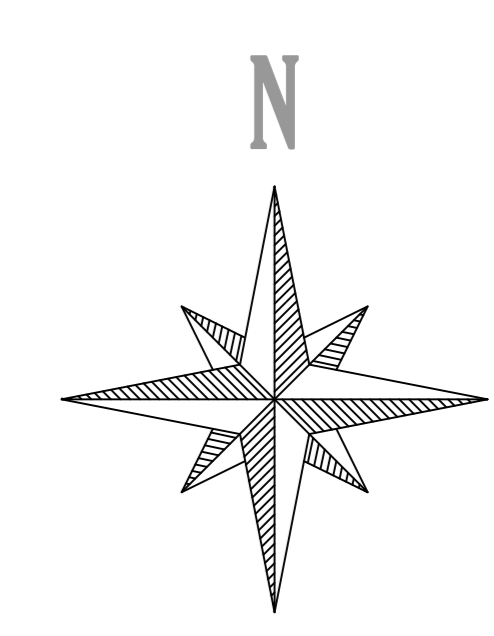

SCALE	SHEET NUMBER
Not to Scale	IRR1
PLOT DATE	
07/09/2016	
FILE NAME	
Harrow System Map	